
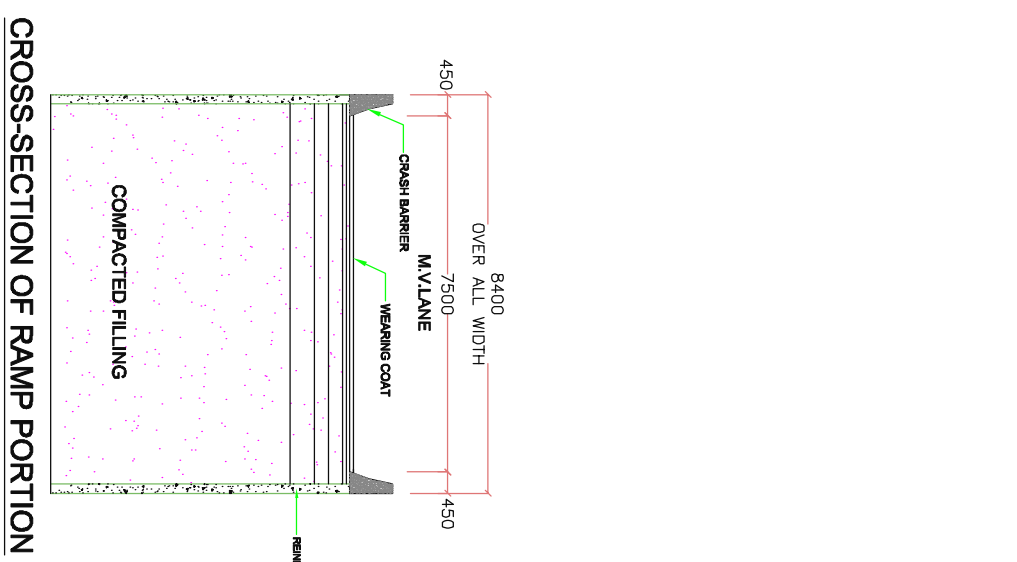
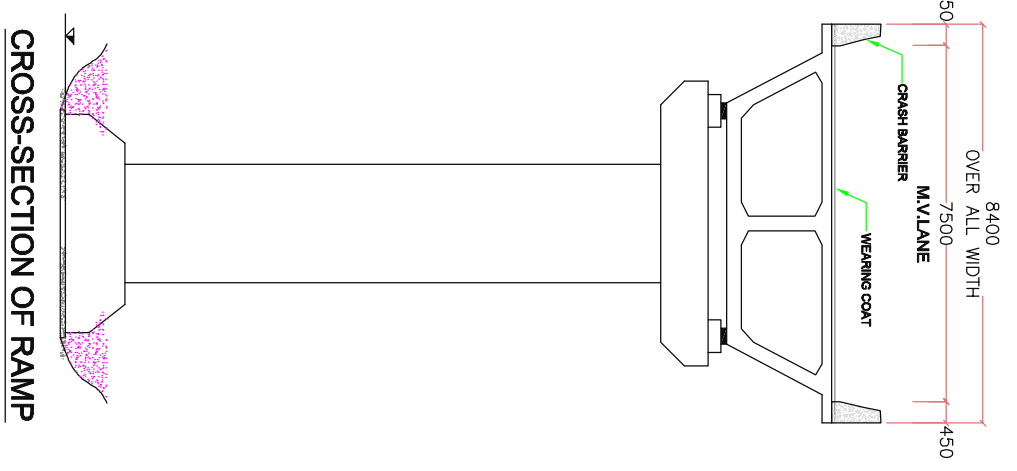


L-SECTION FOR DESCENDING RAMP IN FRONT OF PROPOSED CITY CENTRE

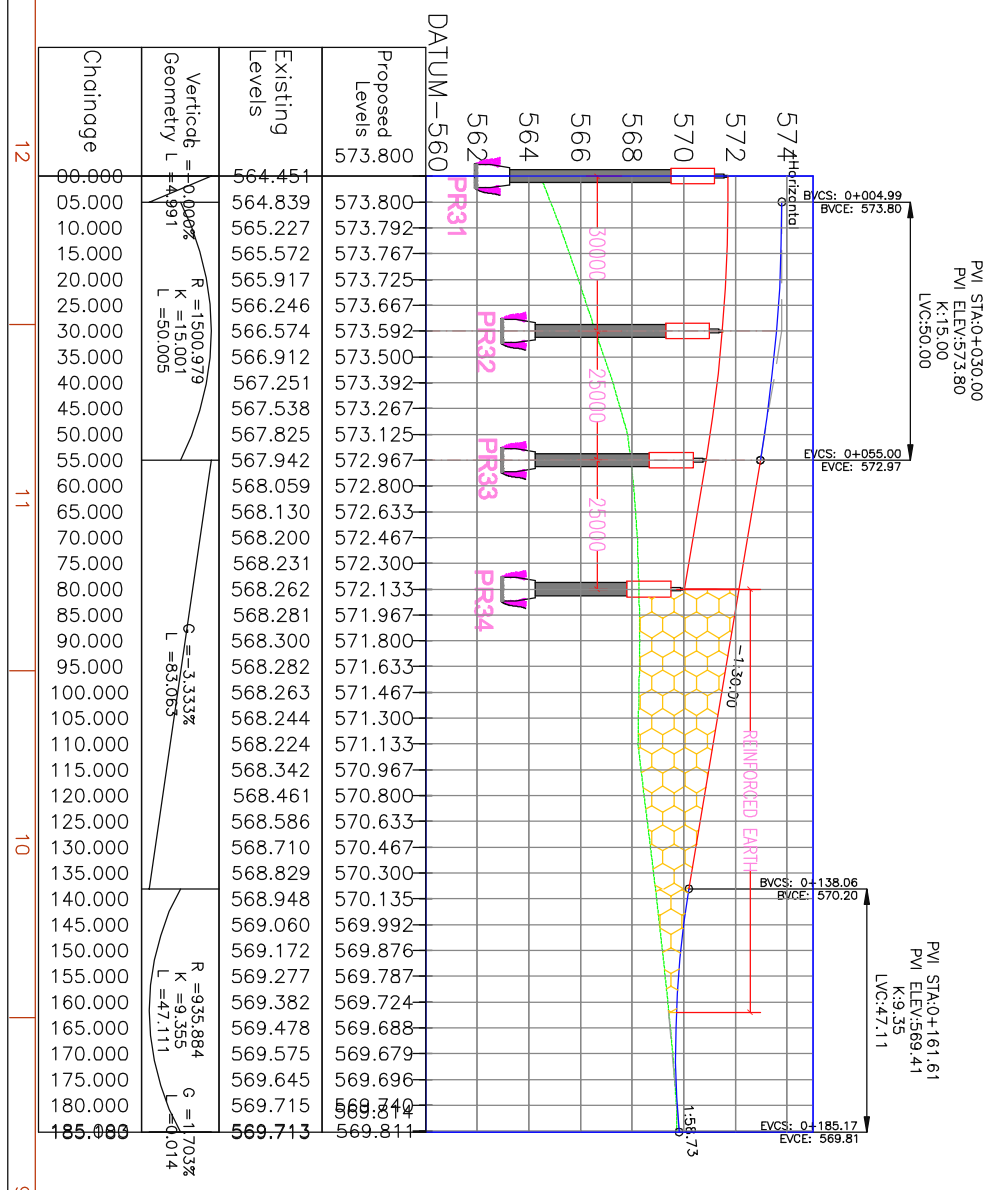

PROJECT: Design and construction of bridge on Swarna River, Flyover/Underpass and Ramps with Approach & Ramps on Swarna River, in front of proposed City Centre.

DRAWING TITLE: GENERAL ARRANGEMENT DRAWING DESCENDING RAMP IN FRONT OF PROPOSED CITY CENTRE (COMPONENT NO.7)

CLIENT: PRIMER AUTOMOTIVE PRIVATE LIMITED (COMPONENT NO.7)

CONSULTANT: C.V.KAND CONSULTANTS PRIVATE LIMITED
PUNE-411 004, PHONE: 020 46244444
DATE: 27/02/2019

SCALE: 1:1000