



**CROSS-SECTION 'A-A' WITH 8.75m SERVICE ROAD**  
(For Chainages except Ch.475+000 to Ch.665+000)  
(SCALE 1:250)

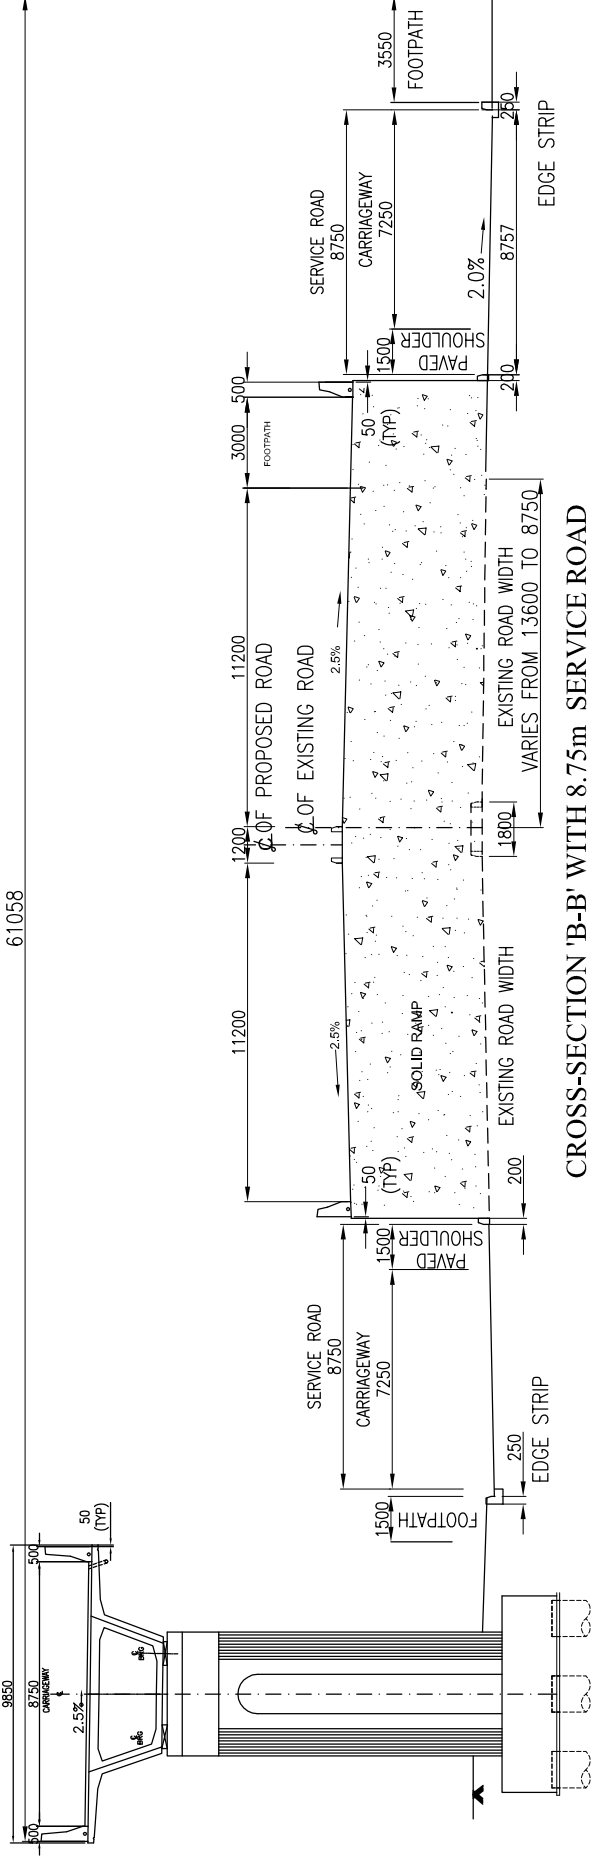

**CROSS-SECTION 'B-B' WITH 8.75m SERVICE ROAD**  
(SCALE 1:250)

**NOTES:-**

1. ALL DIMENSIONS ARE IN mm. AND LEVELS ARE IN m.
2. ONLY FIGURED DIMENSIONS ARE TO BE FOLLOWED.

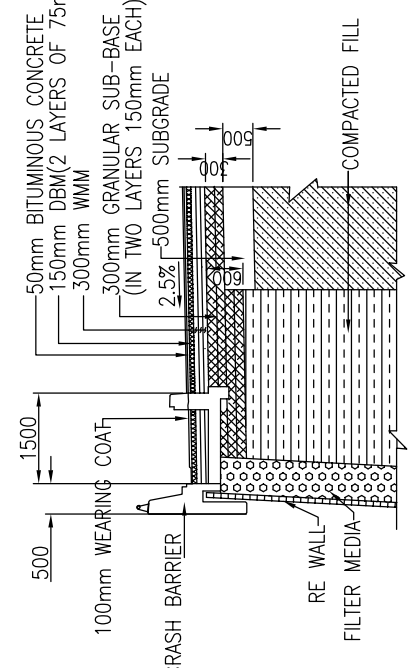


**CROSS SECTION DETAILS OF RAMP PORTION**

**CITY ENGINEER**  
PIMPRI CHINCHWAD MUNICIPAL CORPORATION  
PIMPRI, PUNE - 411 018.

**EXECUTIVE ENGINEER (PROJECTS)**  
PIMPRI CHINCHWAD MUNICIPAL CORPORATION  
PIMPRI, PUNE - 411 018.

**CONSULTANT:-**  
CONSULTING ENGINEERING SERVICES (I) PVT LTD  
41-A, MAKER TOWER, 'E', CUFFE PARADE, MUMBAI-400 005.  
Web: www.cesinter.com  
E-mail: cesim@vsnl.com  
PUNE OFFICE: TELEFAX: 020-25434626 e-mail: cesipune@vsnl.com  
MUMBAI PUNE NEW DELHI

REV	DATE	DESCRIPTION OF REVISION	A	B	C	INITIALS
R-4	21-11-08	MODIFIED AS PER BRTS COMPLIANCE				
R-3	22-09-08	MODIFIED AS PER BRTS COMPLIANCE				
R-2	26-12-07	MODIFIED AS PER CHANGES SUGGESTED BY RVS AND JNH				
R-1	17-10-07	MODIFIED AS PER CHANGES SUGGESTED BY RVS AND JNH				
R-0	29-08-07	FOR TENDER PURPOSE				

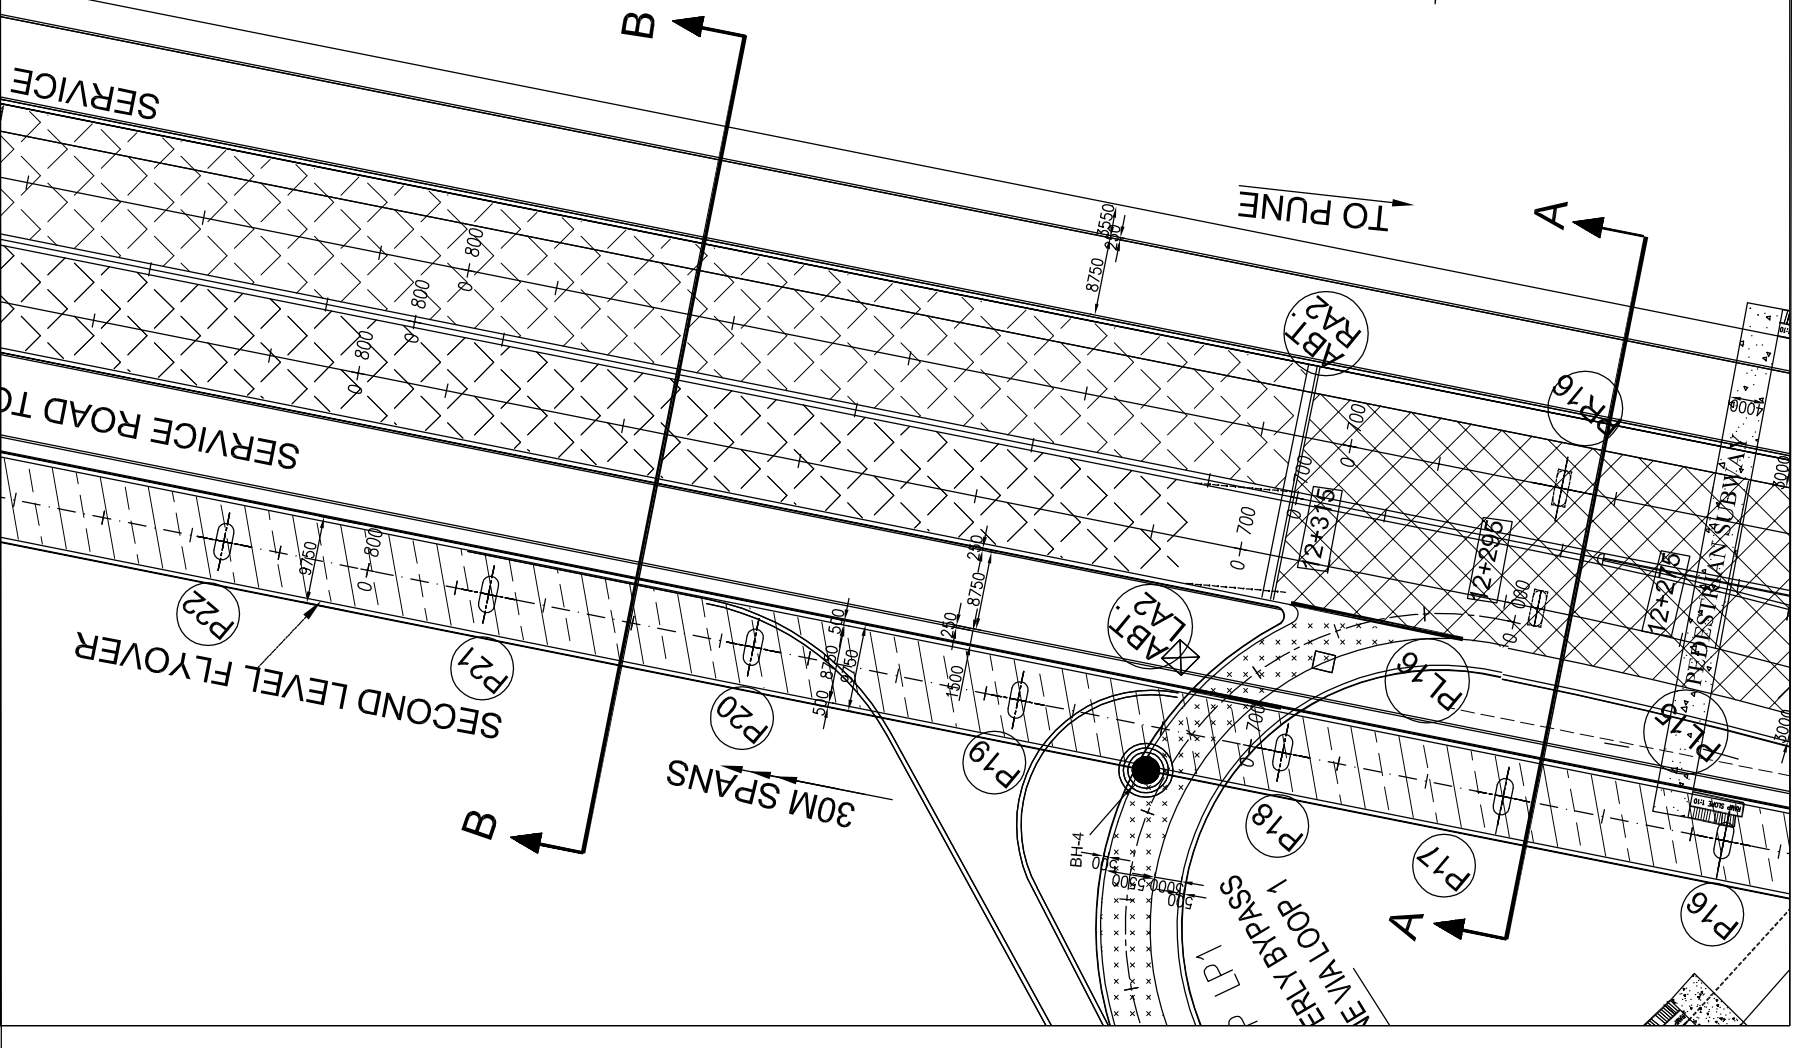

**REFERENCE DRAWINGS ( REFER LATEST REVISION):-**

1. ALIGNMENT PLAN DRAWING --- DRG.NO.2005191/ALIGNMENT PLAN-001.
2. GENERAL NOTES DRG.NO.2005191/NOTES-07

**CROSS -SECTION**  
**OF NH-50 FOR 8.75m SERVICE ROAD**

DRG.NO.2005191/CROSS SECTION /012

REVISION NO: RO DATE: 29-08-07

DRAWN BY(A) DESIGN(B) CHECKED (C) APPROVED (D)

RUPALI CHAVAN N.A.SURFANSHI D.B.JOTAWAR M.K.GANGIL

**NAME OF WORK:**  
DESIGN AND CONSTRUCTION OF FLYOVER  
AND ROB AT NASHIK PHATA ON OLD  
MUMBAI PUNE NH-4 INCLUDING BRIDGE  
ON RIVER PAWANA.

**CLIENT:-** PIMPRI CHINCHWAD MUNICIPAL CORPORATION  
PIMPRI PUNE - 411 018.  
PH.:+91 -20-27425511 FAX:+91 -20-27425600  
E-mail:pcmc@vsnl.com Web: www.pcmc.org

**CONSULTANT:-**  
CONSULTING ENGINEERING SERVICES (I) PVT LTD  
41-A, MAKER TOWER, 'E', CUFFE PARADE, MUMBAI-400 005.  
Web: www.cesinter.com  
E-mail: cesim@vsnl.com  
PUNE OFFICE: TELEFAX: 020-25434626 e-mail: cesipune@vsnl.com  
MUMBAI PUNE NEW DELHI

REV	DATE	DESCRIPTION OF REVISION	A	B	C	INITIALS
R-4	21-11-08	MODIFIED AS PER BRTS COMPLIANCE				
R-3	22-09-08	MODIFIED AS PER BRTS COMPLIANCE				
R-2	26-12-07	MODIFIED AS PER CHANGES SUGGESTED BY RVS AND JNH				
R-1	17-10-07	MODIFIED AS PER CHANGES SUGGESTED BY RVS AND JNH				
R-0	29-08-07	FOR TENDER PURPOSE				