

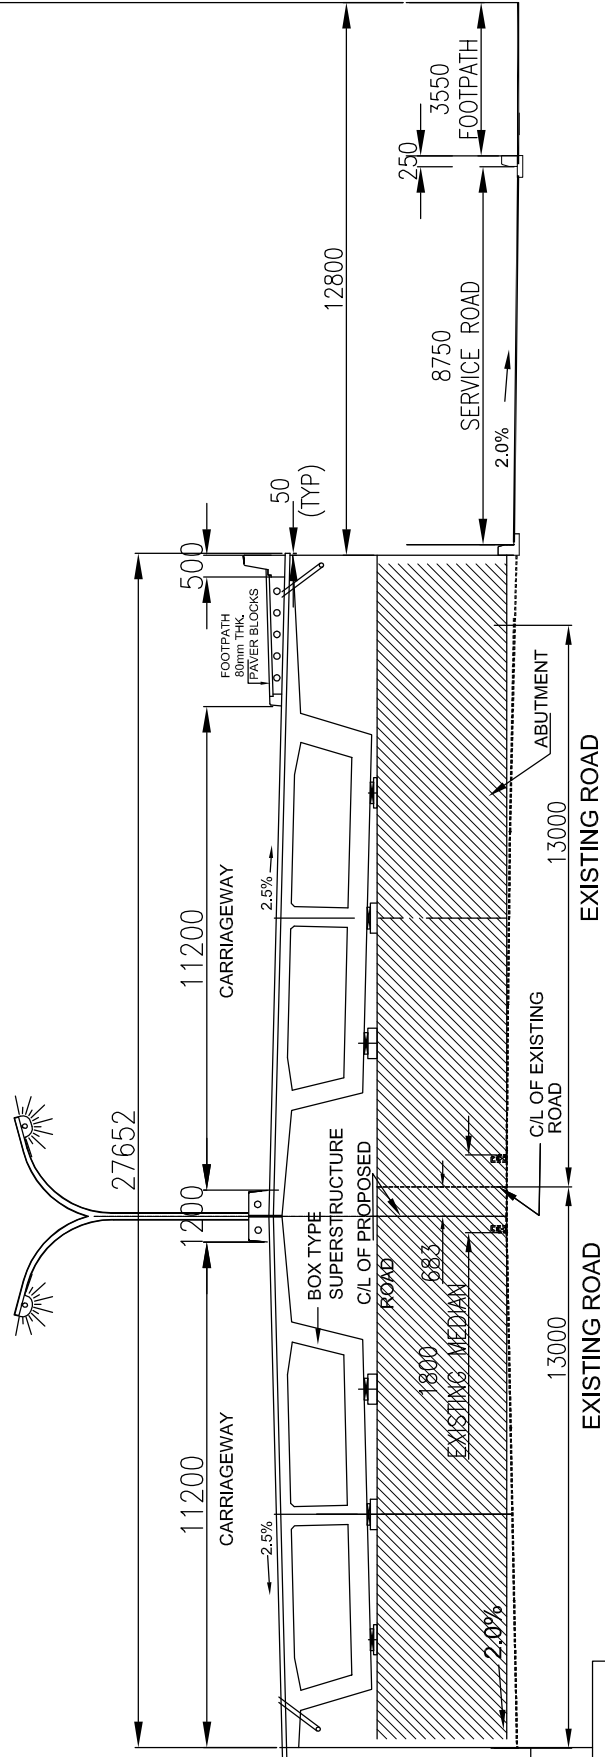


REQUIRED ROW (61068)

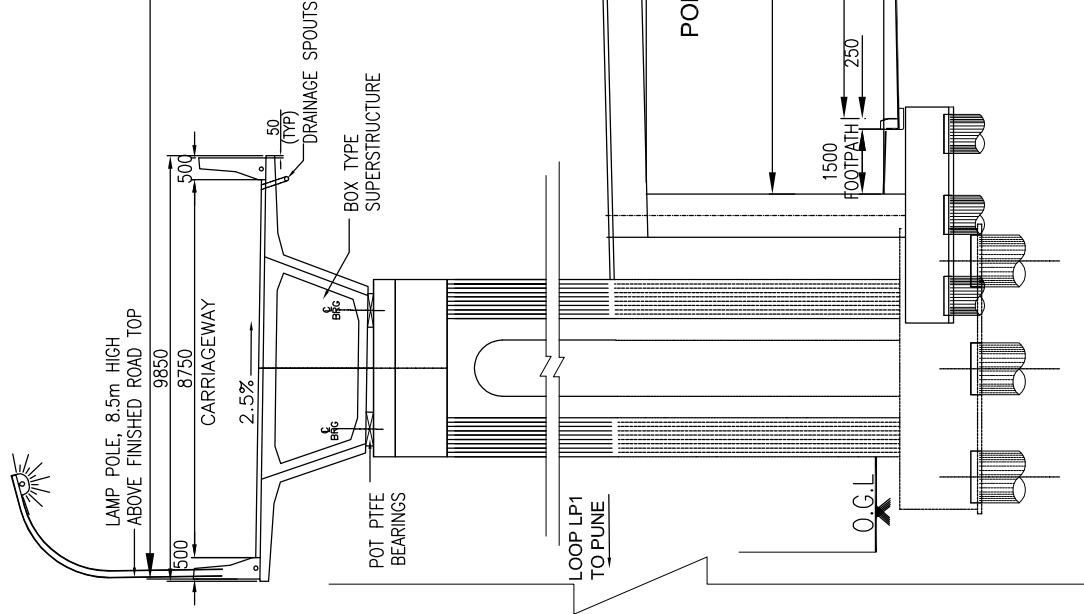

CROSS-SECTION 'C-C'
(SCALE 1:175)

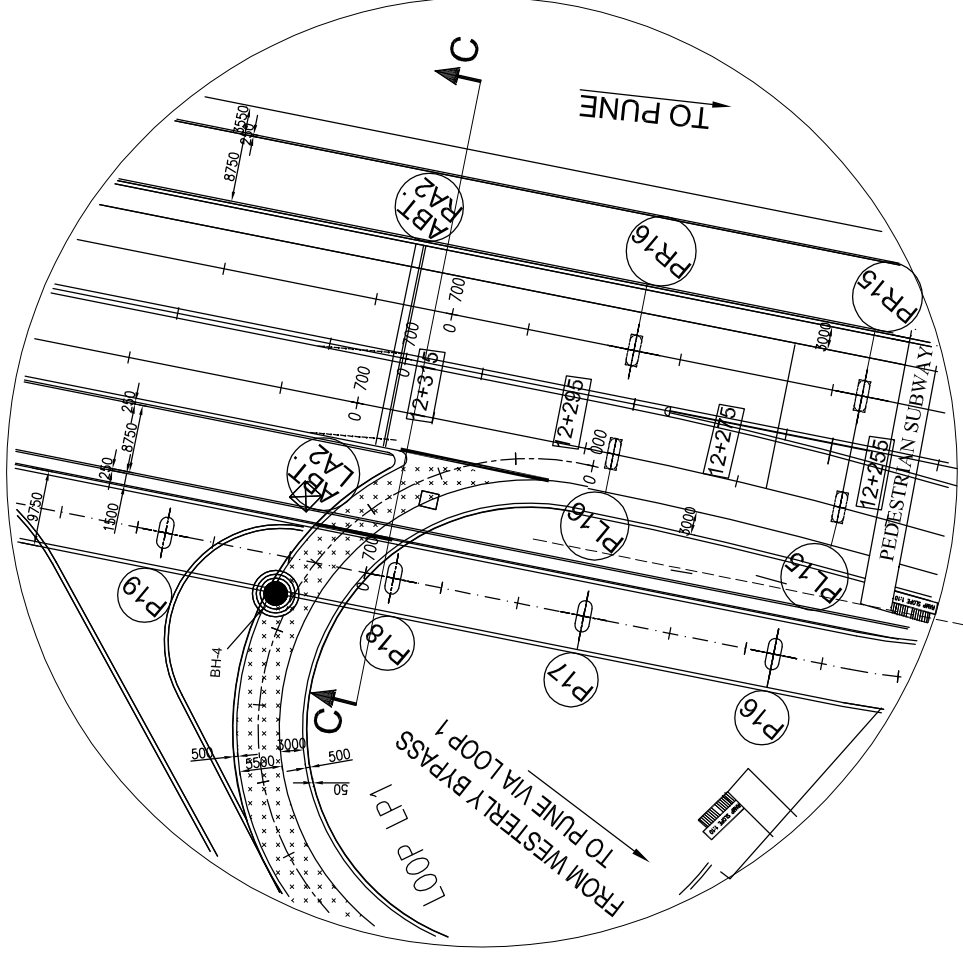

- NOTES:-
1. ALL DIMENSIONS ARE IN mm. AND LEVELS ARE IN m.
 2. ONLY FIGURED DIMENSIONS ARE TO BE FOLLOWED.

REFERENCE DRAWINGS (REFER LATEST REVISION):-

1. ALIGNMENT PLAN DRAWING --- DRG.NO.2005191/ALIGNMENT PLAN-001.
2. GENERAL NOTES --- DRG.NO.2005191/NOTES-07.

CITY ENGINEER
PIMPRI CHINCHWAD MUNICIPAL CORPORATION
PIMPRI, PUNE - 411 018.

EXECUTIVE ENGINEER (PROJECTS)
PIMPRI CHINCHWAD MUNICIPAL CORPORATION
PIMPRI, PUNE - 411 018.

CONSULTANT:-
CONSULTING ENGINEERING SERVICES (I) PVT
41-A, MAKER TOWER, 'C', CUFE PARDE, MUMBAI-400 005.
Web: www.cesinter.com
E-mail: cesinter@vsnl.com
PUNE OFFICE: TELEFAX: 020-25434626 e-mail: cespune@vsnl.com
MUMBAI PUNE NEW DELHI

CLIENT:-
PIMPRI CHINCHWAD MUNICIPAL CORPORATION
PIMPRI PUNE - 411 018.
PH:+91-20-27425511 FAX:+91-20-27425600
E-mail:pcmc@vsnl.com Web: www.pcmc.org

NAME OF WORK:
**DESIGN AND CONSTRUCTION OF FLYOVER AND
ROB AT NASHIK PHATA ON OLD MUMBAI PUNE
NH-4 INCLUDING BRIDGE ON RIVER PAWANA.**

TITLE:
**CROSS-SECTION OF LOOP (LP1)
FOR 8.75m SERVICE ROAD
ON NH50**

DRG.NO.2005191/LOOP CROSS SECTION -014
REVISION NO: RO | DATE: 01-08-07
DRAWN BY(A) DESIGN(B) CHECKED (C) APPROVED (D) SHEET NO.
RUPALI CHAVAN N.A.SURFAYANSHI D.B.JOTAWAR M.K.GANGIL

REV	DATE	DESCRIPTION OF REVISION	A	B	C	INITIALS
R-4	21.11.08	MODIFIED AS PER BRIS COMPLANCES				
R-3	22.09.08	MODIFIED AS PER BRIS COMPLANCES				
R-2	24.12.07	MODIFIED AS PER CHANGES SUGGESTED BY RLY AND NHAI				
R-1	17.10.07	MODIFIED AS PER CHANGES SUGGESTED BY RLY AND NHAI				
R-0	01.08.07	FOR PCMC APPROVAL				