

PIMPRI CHINCHWAD MUNICIPAL CORPORATION


RATE ANALYSIS


Date - 29-6-18

ITEM Providing & Supplying of FRP Urinal cubical of required below size with wall panels 40mm thick having wooden reinforcement & 3mm thick plain F.R.P. sheet on both side with smooth finish and the roof projection of 750mm wide on doors which is include structure from M.S. angle 25mmx25mmx3mm & Square tube of size 20mmx20mmx1.25mm (thick) for purlins as per detailed design and drawing. The door of size 1980mm x780mmx35mm (thick) incased in wall with 3 S.S. hinges and 2 SI standard tadipattin aldrip which fit in panels with F.R.P. shelter of 5mm thick and FRP window having 5mm thick sheet with 15dia. drilled holes as shown in drawings & overall size 460mmx640mm. The overhead water tank for two unit having 1850mmx1115mm size & of height 250 mm similarly for unit size changes to 1850mmx2190mm with height remains same as that of two unit i.e. 250mm as per detailed specification and drawing the cubical have with premoulded 3 mm thick frp Urinal pot on the wall including detachable premoulded 3 mm thk frp trap necessary plumbing & sanitary fittings, electrical switch board (300mmx300mm) including, loading, unloading, transportation, installation at site including all other taxes excluding GST as directed by engineer incharge as per detailed specification, drawing & design

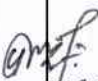
- a Two Unit with FRP Toilet 1850X1115X2335mm (height)
- b Four Unit with FRP Toilet 1850X2190X2335mm (height)


JUNIOR ENGINEER
SLUM ENGG. DEPT.
PCMC



DEPUTY ENGINEER
SLUM ENGG. DEPT.
PCMC


EXECUTIVE ENGINEER
SLUM ENGG. DEPT.
PCMC

- a) Technically rate is sanctioned for Rs. 50020/- Per No for FRP TWO UNIT URINAL BLOCK
- b) Technically rate is sanctioned for Rs. 1,14,800/- Per No for FRP FOUR UNIT URINAL BLOCK


JUNIOR ENGINEER
T.S. Department
P.C.M.C., Pimpri 18

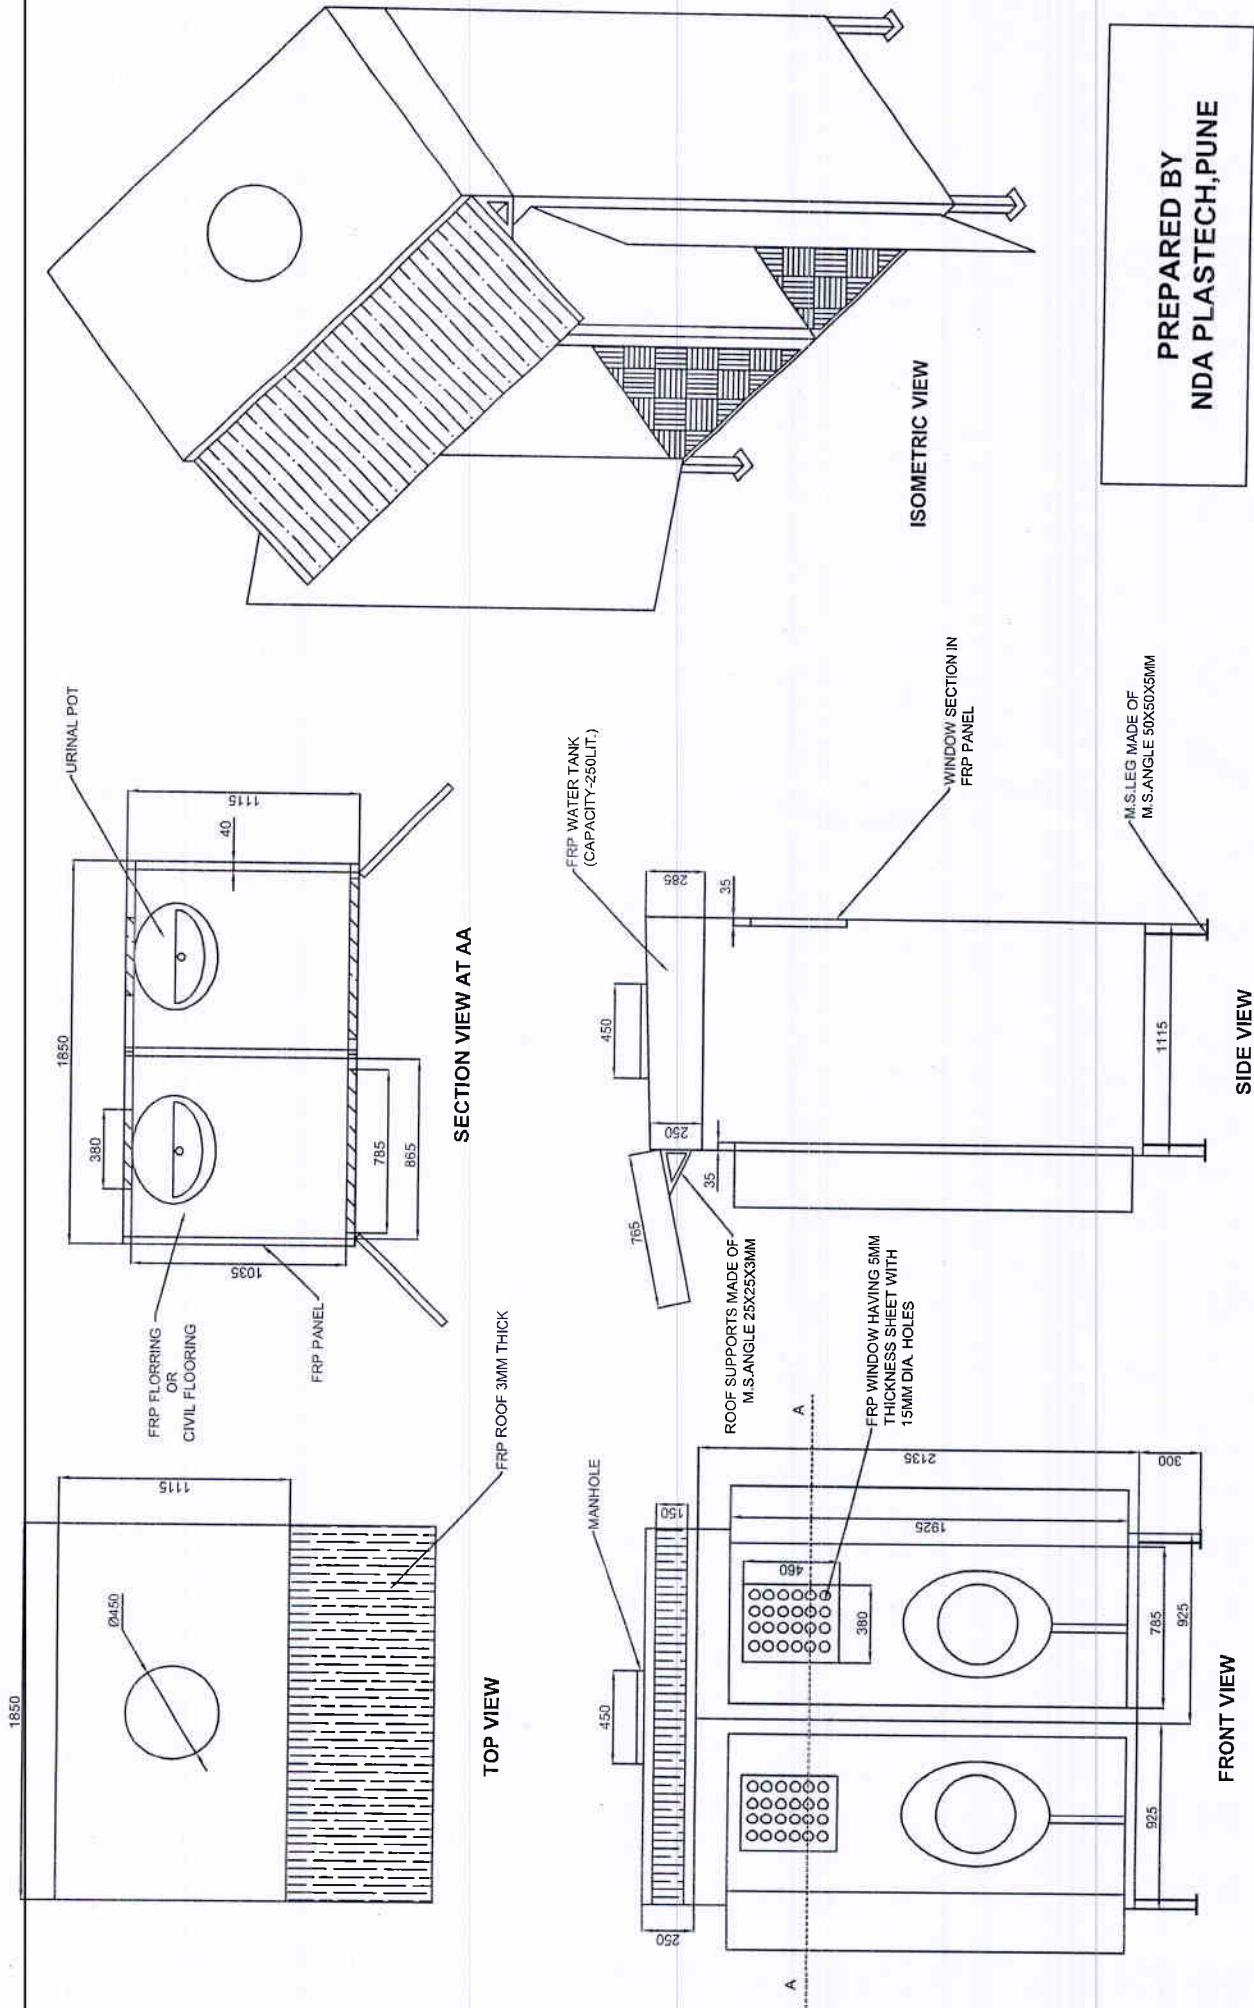

DEPUTY ENGINEER
T.S. Department
P.C.M.C., Pimpri 18


EXECUTIVE ENGINEER
T.S. Department
P.C.M.C., Pimpri 18

Rate is approved as Rs. 50,020/- Per two unit urinal & Rs. 1,14,800/- Per Four unit urinal per No.

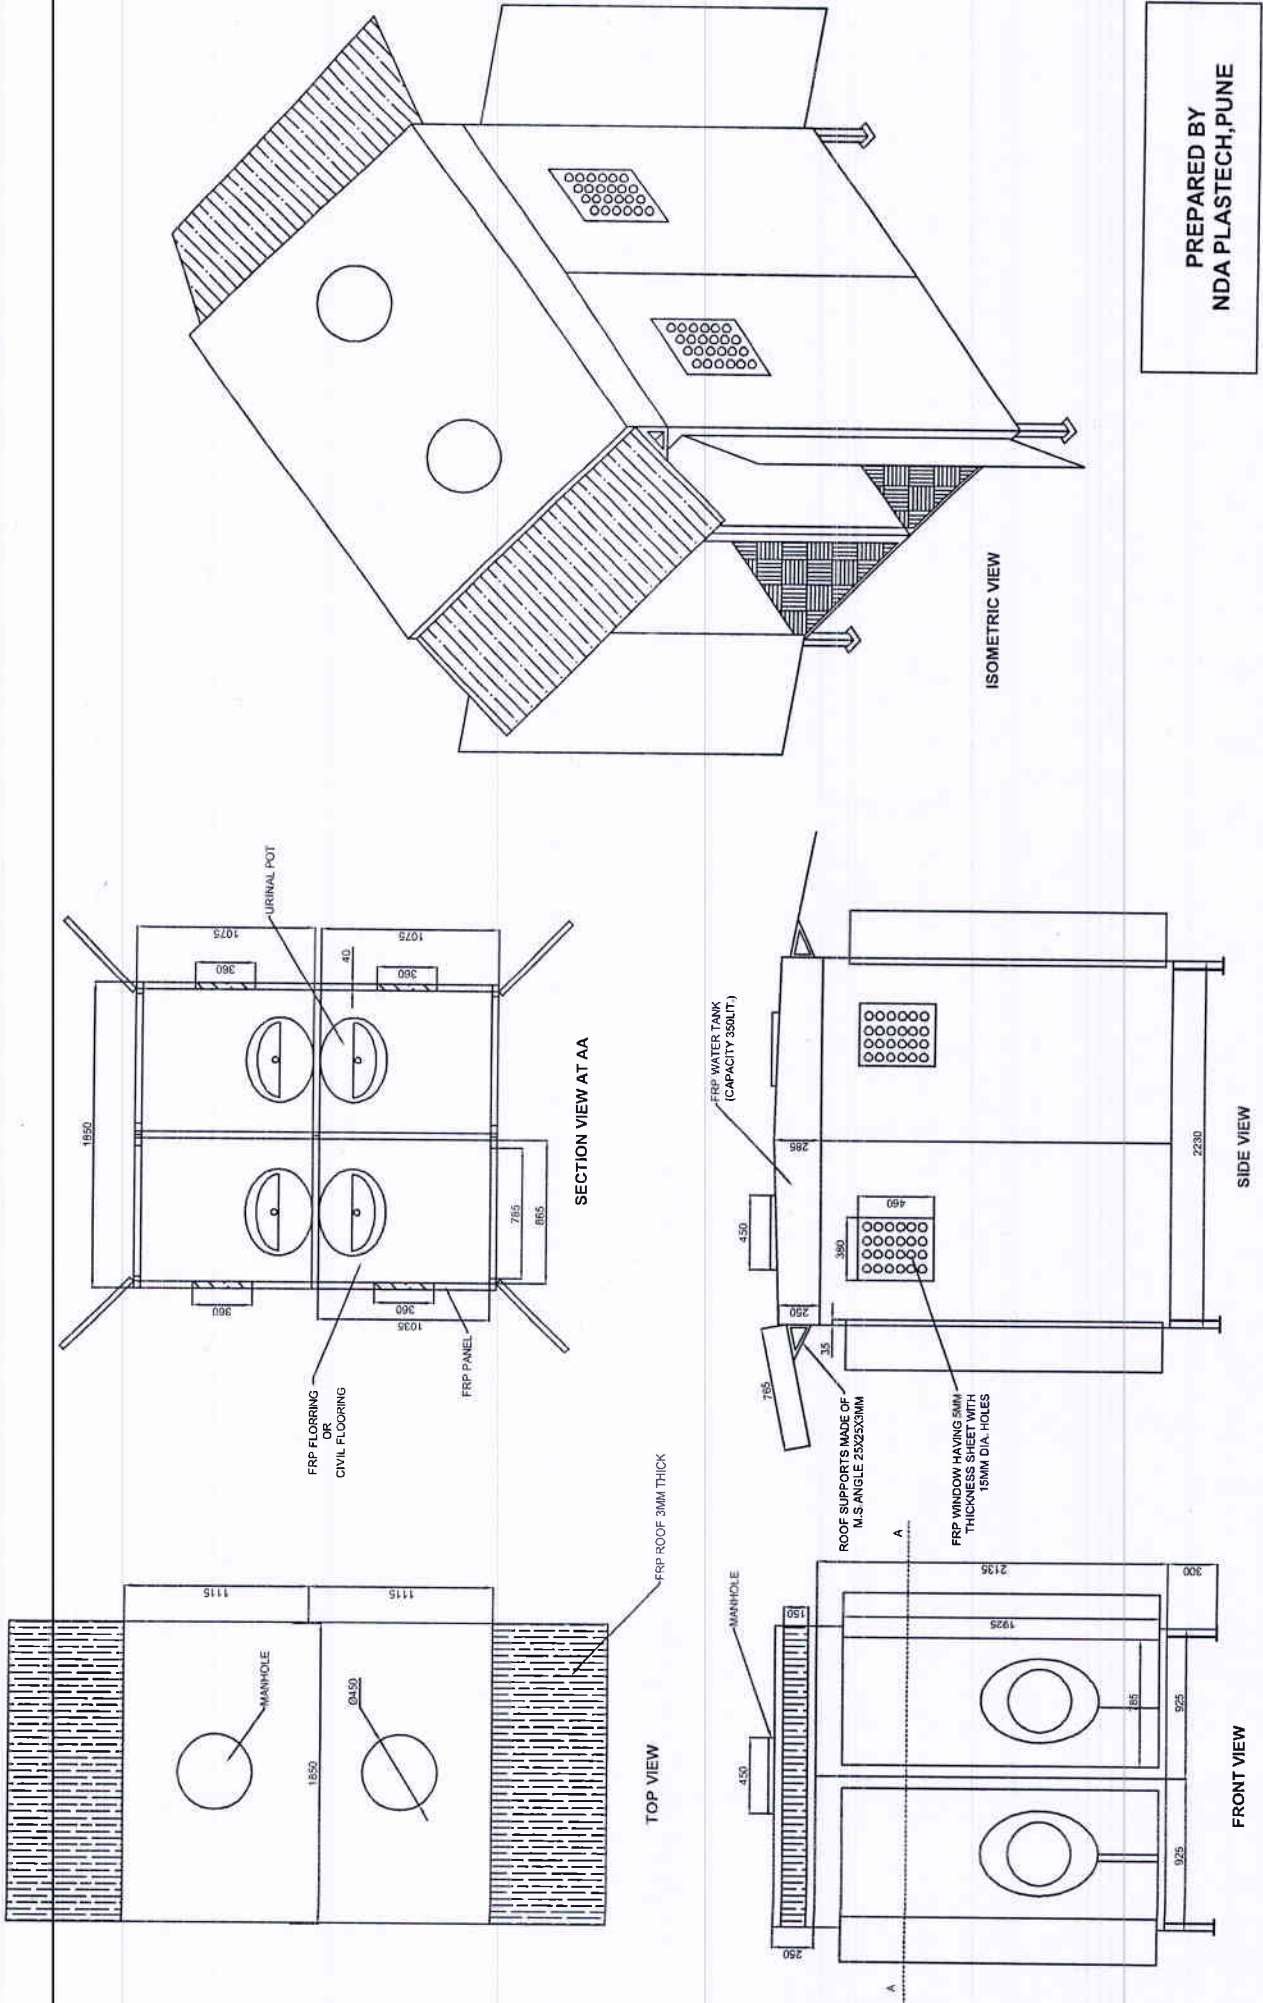

JOINT CITY ENGINEER
P.C.M.C., Pimpri 18

TWO SEATER URINAL BLOCK



PREPARED BY
NDA PLASTECH, PUNE

FOUR SEATER URINAL BLOCK



PREPARED BY
NDA PLASTECH, PUNE