

Pimpri Chinchwad Municipal Corporation, Pimpri-18.

Providing and fixing Precast tapering R. C. C. M-40 grade Kerb type-VI-B

with weepholes of PVC pipe 50 mm dia -  
Rate from SSR-2017-18  
Date 3-7-18

Providing and Fixing Precast tapering R.C.C. M-40 grade Kerb Type-VI-B (as per detailed drawing attached), in R-40 IRC specification (1000 x 250-150X350) embedded 200 mm below Ground neatly with fixing in Position Cement Mortar 1:2 etc complete, including redoing the surface as specified and directed by Engineer-In-Charge.including transportation, Loading, unloading and including all other taxes and excluding GST.

Description	No.	L	B	D	Qty.	Rate	Unit	Amt.	Remark
For 100 Nos									
<b>A] For RCC M-40 without SCADA for Footing</b>									
Bottom Portion (Below RTL)	100	1.0	0.25	0.10	2.50				
Top Portion (Above RTL)	100	1.0	0.15	0.25	3.75				
Less weephole quantity = 3.14x(0.05*0.05)/4)	-100	0.15	0.002		-0.029438				
<b>Total A</b>					<b>6.221</b>	<b>5535.500</b>	<b>Cum</b>	<b>34433.92</b>	<b>25.19, BDF 3/298</b>
								<b>34433.92</b>	
<b>B] Steel Reinforcement</b>									
8mm	6	100			600		Rmt.	600.00	
							Kg / Rmt.	0.396	
<b>Total (i)</b>							<b>Kg.</b>	<b>237.60</b>	
8mm Vertical Bars	335	0.91			304.85		Rmt.	304.85	
							Kg / Rmt.	0.396	
<b>Total (ii)</b>							<b>Kg.</b>	<b>120.72</b>	
<b>Gross Total (i+ii)</b>							<b>Kg</b>	<b>358.32</b>	
<b>Total B</b>						<b>48.624</b>	<b>Rs.</b>	<b>17423.14</b>	<b>26.33, BDF 17/306</b>
<b>C] Labour Charges for fixing in position</b>									
100 Rmt will be fixed in a day by 3 skilled & 3 unskilled labours									
Mason IInd class	3	Nos				494.00	per day	1482.00	PCMC Rate List
Mazdoor unskilled (Heavy male)	3	Nos				448.00	per day	1344.00	PCMC Rate List
<b>Total C</b>							<b>Rs.</b>	<b>2826.00</b>	
<b>D] Transportation, Loading &amp; Unloading</b>									
Considering Transportation by Truck 10 MT Capacity (50 Rmt will be transported in one trip)									
truck transport rent trip (2 trip)		2			2	631.480	Per/Trip	1262.96	SSR C-Statement
<b>Total</b>								<b>1262.96</b>	
<b>E] Weepholes PVC 50mm</b>	100	0.15			<b>Total E</b>	<b>15</b>	<b>258.30</b>	<b>Rmt</b>	<b>3874.50</b>
(One piece per Rmt.)									<b>42.26 (f), BD V 60</b>
								<b>59820.53</b>	
<b>Total Rate for 100 No</b>								<b>A+B+C+D+E</b>	<b>59820.53</b>
								<b>Total Rs.</b>	<b>598.21</b>
								<b>Say Rs.</b>	<b>598.21</b>
								<b>Say Rs.</b>	<b>598.21</b>
									<b>Per No</b>
									<b>Per Rmt</b>

Rate is Proposed for Kerb Type-VI-B (250X150X350) in RCC M-40 without SCADA Rs. 598.21 Per Rmt  
Rate In Words :- Rs. Five Hundred Ninety Eight and Twenty One Paise only



*[Signature]*  
Junior Engineer  
PCMC


*[Signature]*  
Deputy Engineer  
PCMC

*[Signature]*  
Executive Engineer  
PCMC

Rate is Approved for Kerb Type-VI-B (250X150X350) in RCC M-40 without SCADA Rs. 598.21 Per Rmt  
Rate In Words :- Rs. Five Hundred Ninety Eight and Twenty One Paise only

*[Handwritten signature]*  
Pune  
DE

*[Signature]*  
Joint City Engineer  
PCMC

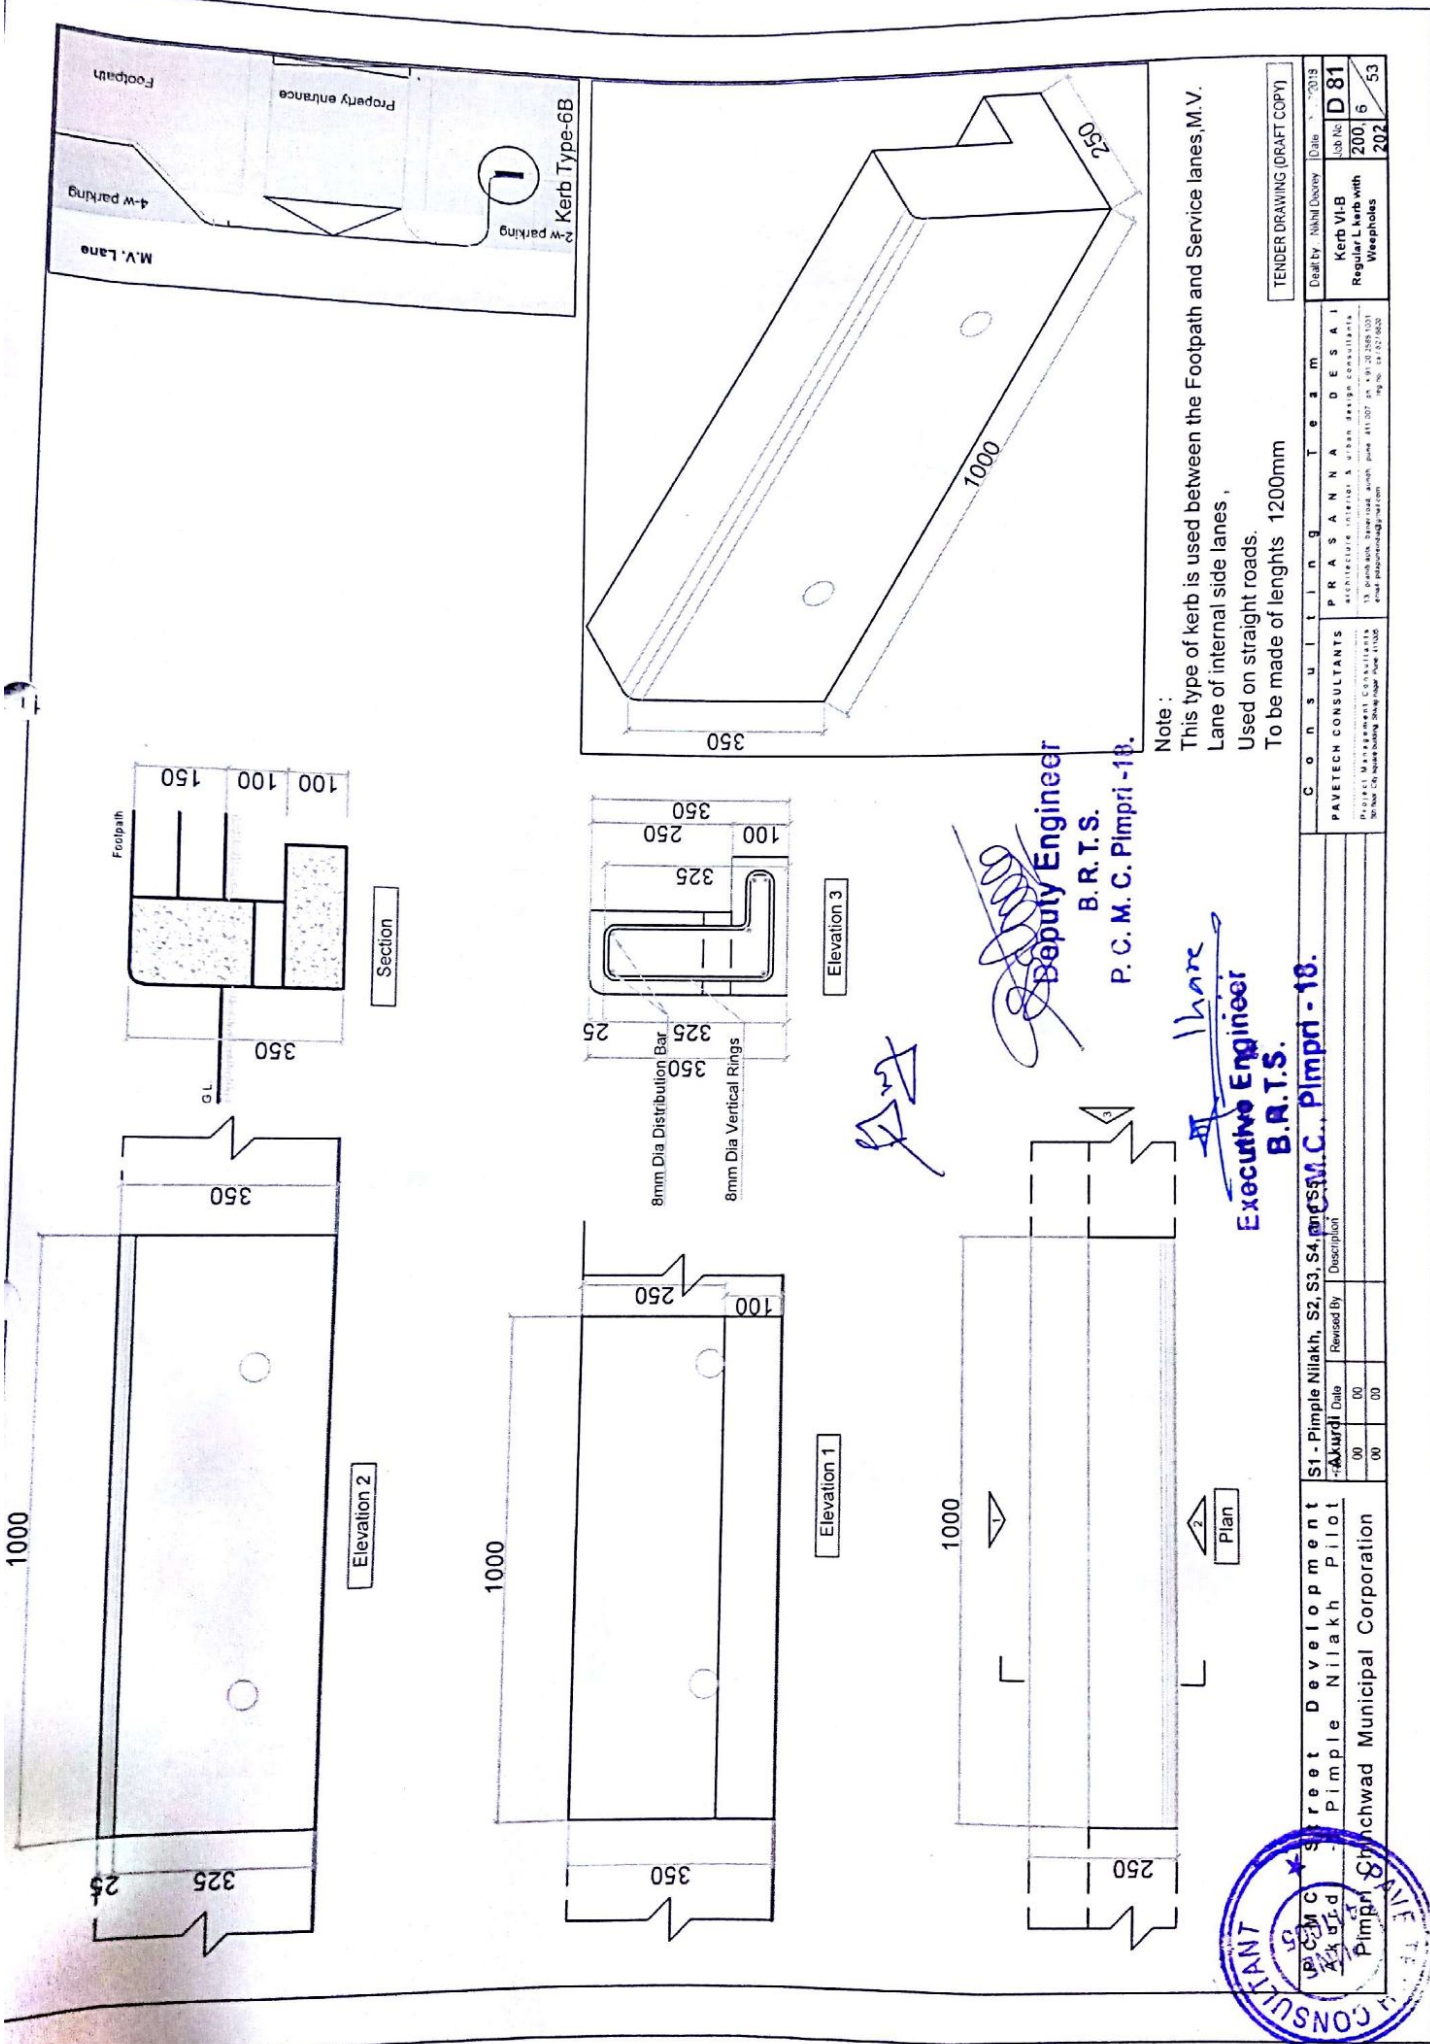

*Deputy Engineer*  
**B. R. T. S.**  
 P. C. M. C. Pimpri - 18.

*Exec*  
**Executive Engineer**  
**B. R. T. S.**  
 P. C. M. C. Pimpri - 18.

**Note :**  
 This type of kerb is used between the Footpath and Service lanes, M.V. Lane of internal side lanes, Used on straight roads. To be made of lengths 1200mm.

TENDER DRAWING (DRAFT COPY)  
 Date: 20/08/2020  
 Job No: D 81  
 Regular: L with 200, 6  
 Weepholes: 202, 53

**CONSU**  
 PAVETECH CONSULTANTS  
 P R A S A N N A D E S A I  
 REGISTERED INTERIOR & ARCHITECTURAL CONSULTANTS  
 13, Park Road, Park Road, Park Road, Park Road, Park Road  
 Email: pavetech@pavetech.com

S1 - Pimple Nilakh, S2, S3, S4,S99, S100	Revised By	Description
00	00	00
00	00	00

**Street Development**  
 Pimple Nilakh Pilot  
 Pimpri Chinchwad Municipal Corporation

