


Chainage	Existing Levels	Proposed Levels
3110.000	551.937	565.270
3115.000	552.090	565.358
3120.000	552.209	565.445
3125.000	552.263	565.532
3130.000	552.317	565.619
3135.000	552.848	565.707
3140.000	553.378	565.794
3145.000	553.779	565.881
3150.000	554.179	565.968
3155.000	554.785	566.056
3160.000	555.391	566.143
3165.000	556.673	566.230
3170.000	557.955	566.317
3175.000	558.115	566.405
3180.000	558.275	566.492
3185.000	558.432	566.579
3190.000	558.588	566.666
3195.000	558.868	566.754
3200.000	559.147	566.841
3205.000	559.307	566.928
3210.000	559.467	567.015
3215.000	559.478	567.103
3220.000	559.490	567.190
3225.000	559.438	567.277
3230.000	559.386	567.364
3235.000	559.432	567.452
3240.000	559.477	567.539
3245.000	559.558	567.626
3250.000	559.638	567.713
3255.000	559.695	567.801
3260.000	559.752	567.888
3265.000	559.766	567.975
3270.000	559.781	568.062
3275.000	559.816	568.150
3280.000	559.851	568.237
3285.000	559.736	568.324
3290.000	559.620	568.411
3295.000	559.620	568.499
3300.000	559.621	568.586
3305.000	559.652	568.673
3310.000	559.683	568.760
3315.000	559.746	568.848
3320.000	559.810	568.935
3325.000	559.884	569.022
3330.000	559.957	569.109
3335.000	560.009	569.197
3340.000	560.061	569.284
3345.000	560.100	569.371
3350.000	560.138	569.458
3355.000	560.228	569.546
3360.000	560.317	569.633
3365.000	560.392	569.720
3370.000	560.466	569.807
3375.000	560.568	569.895
3380.000	560.669	569.982
3385.000	560.724	570.069
3390.000	560.780	570.156
3395.000	560.826	570.244
3400.000	560.872	570.331
3405.000	560.948	570.418
3410.000	561.025	570.505
3415.000	561.110	570.593
3420.000	561.196	570.680
3425.000	561.154	570.767
3430.000	561.112	570.854
3435.000	561.141	570.942
3440.000	561.170	571.029
3445.000	561.176	571.116
3450.000	561.181	571.203
3455.000	561.052	571.291
3460.000	560.922	571.378
3465.000	560.783	571.465
3470.000	560.644	571.552
3475.000	560.355	571.640
3480.000	560.066	571.727
3485.000	560.044	571.814
3490.000	560.021	571.901
3495.000	560.014	571.989
3500.000	560.006	572.076
3505.000	560.074	572.163
3510.000	560.142	572.250
3515.000	560.362	572.338
3520.000	560.581	572.425
3525.000	560.666	572.512
3530.000	560.751	572.599
3535.000	560.798	572.687
3540.000	560.846	572.774
3545.000	560.890	572.861
3550.000	560.934	572.948
3555.000	560.979	573.036
3560.000	561.024	573.123
3565.000	561.138	573.210
3570.000	561.253	573.296
3575.000	561.318	573.377
3580.000	561.383	573.454
3585.000	561.432	573.527
3590.000	561.482	573.595
3595.000	561.428	573.658
3600.000	561.373	573.717
3605.000	561.420	573.772
3610.000	561.468	573.822
3615.000	561.912	573.868

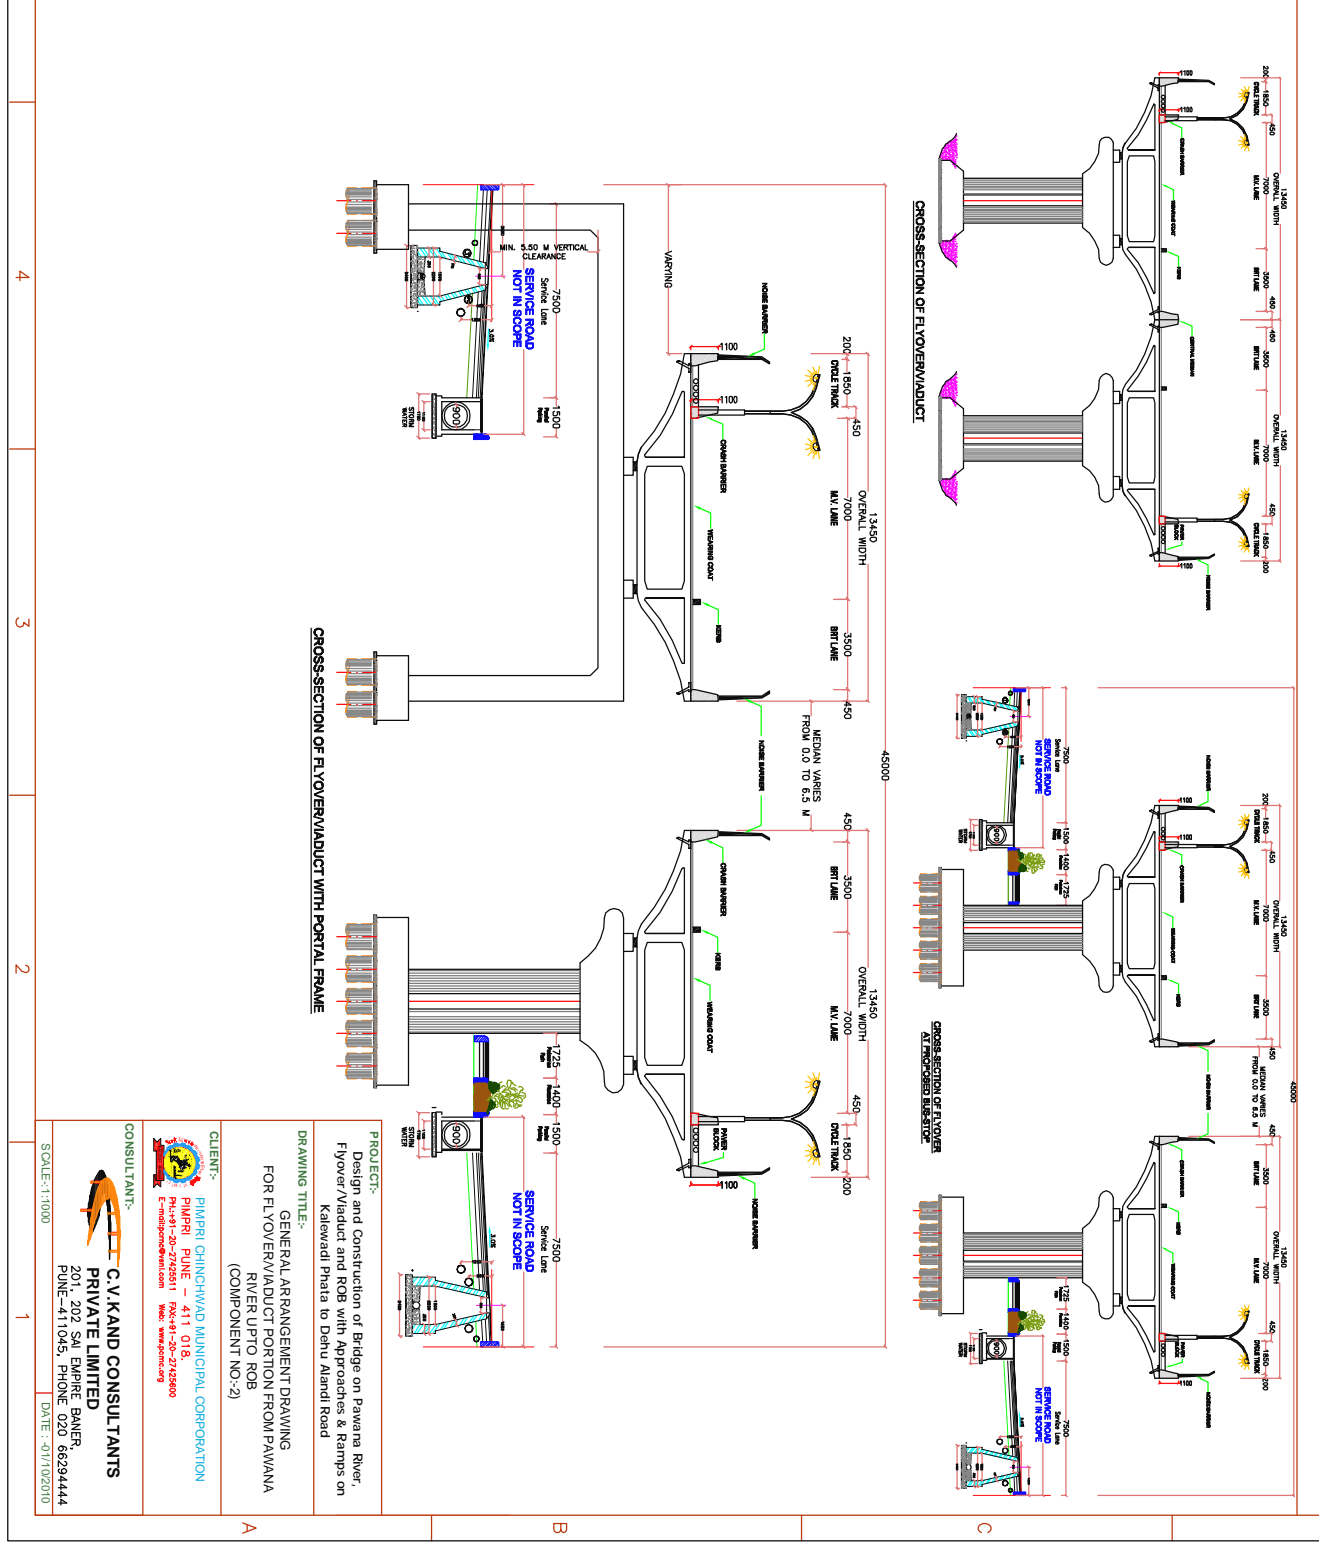



**DESIGNER:** C.V.KAND CONSULTANTS PRIVATE LIMITED


